



ELEVATION OPTION "2"
coastal / contemporary farmhouse


SCHEMATIC FRONT ELEVATION
scale 3/16" = 1' on 11 x 17 media

NEW ERA CUSTOM RESIDENCE
INTERIOR LOT
BROOKSIDE- TWO STORY
NAPLES, FLORIDA



HARRELL & CO ARCHITECTS
2241 EAST TAMiami TRAIL SUITE 4
NAPLES FLORIDA 34112 AA 0002700
PH 239 435 1250 FAX 239 732 7048 WWW.HARRELLARCHITECTS.NET



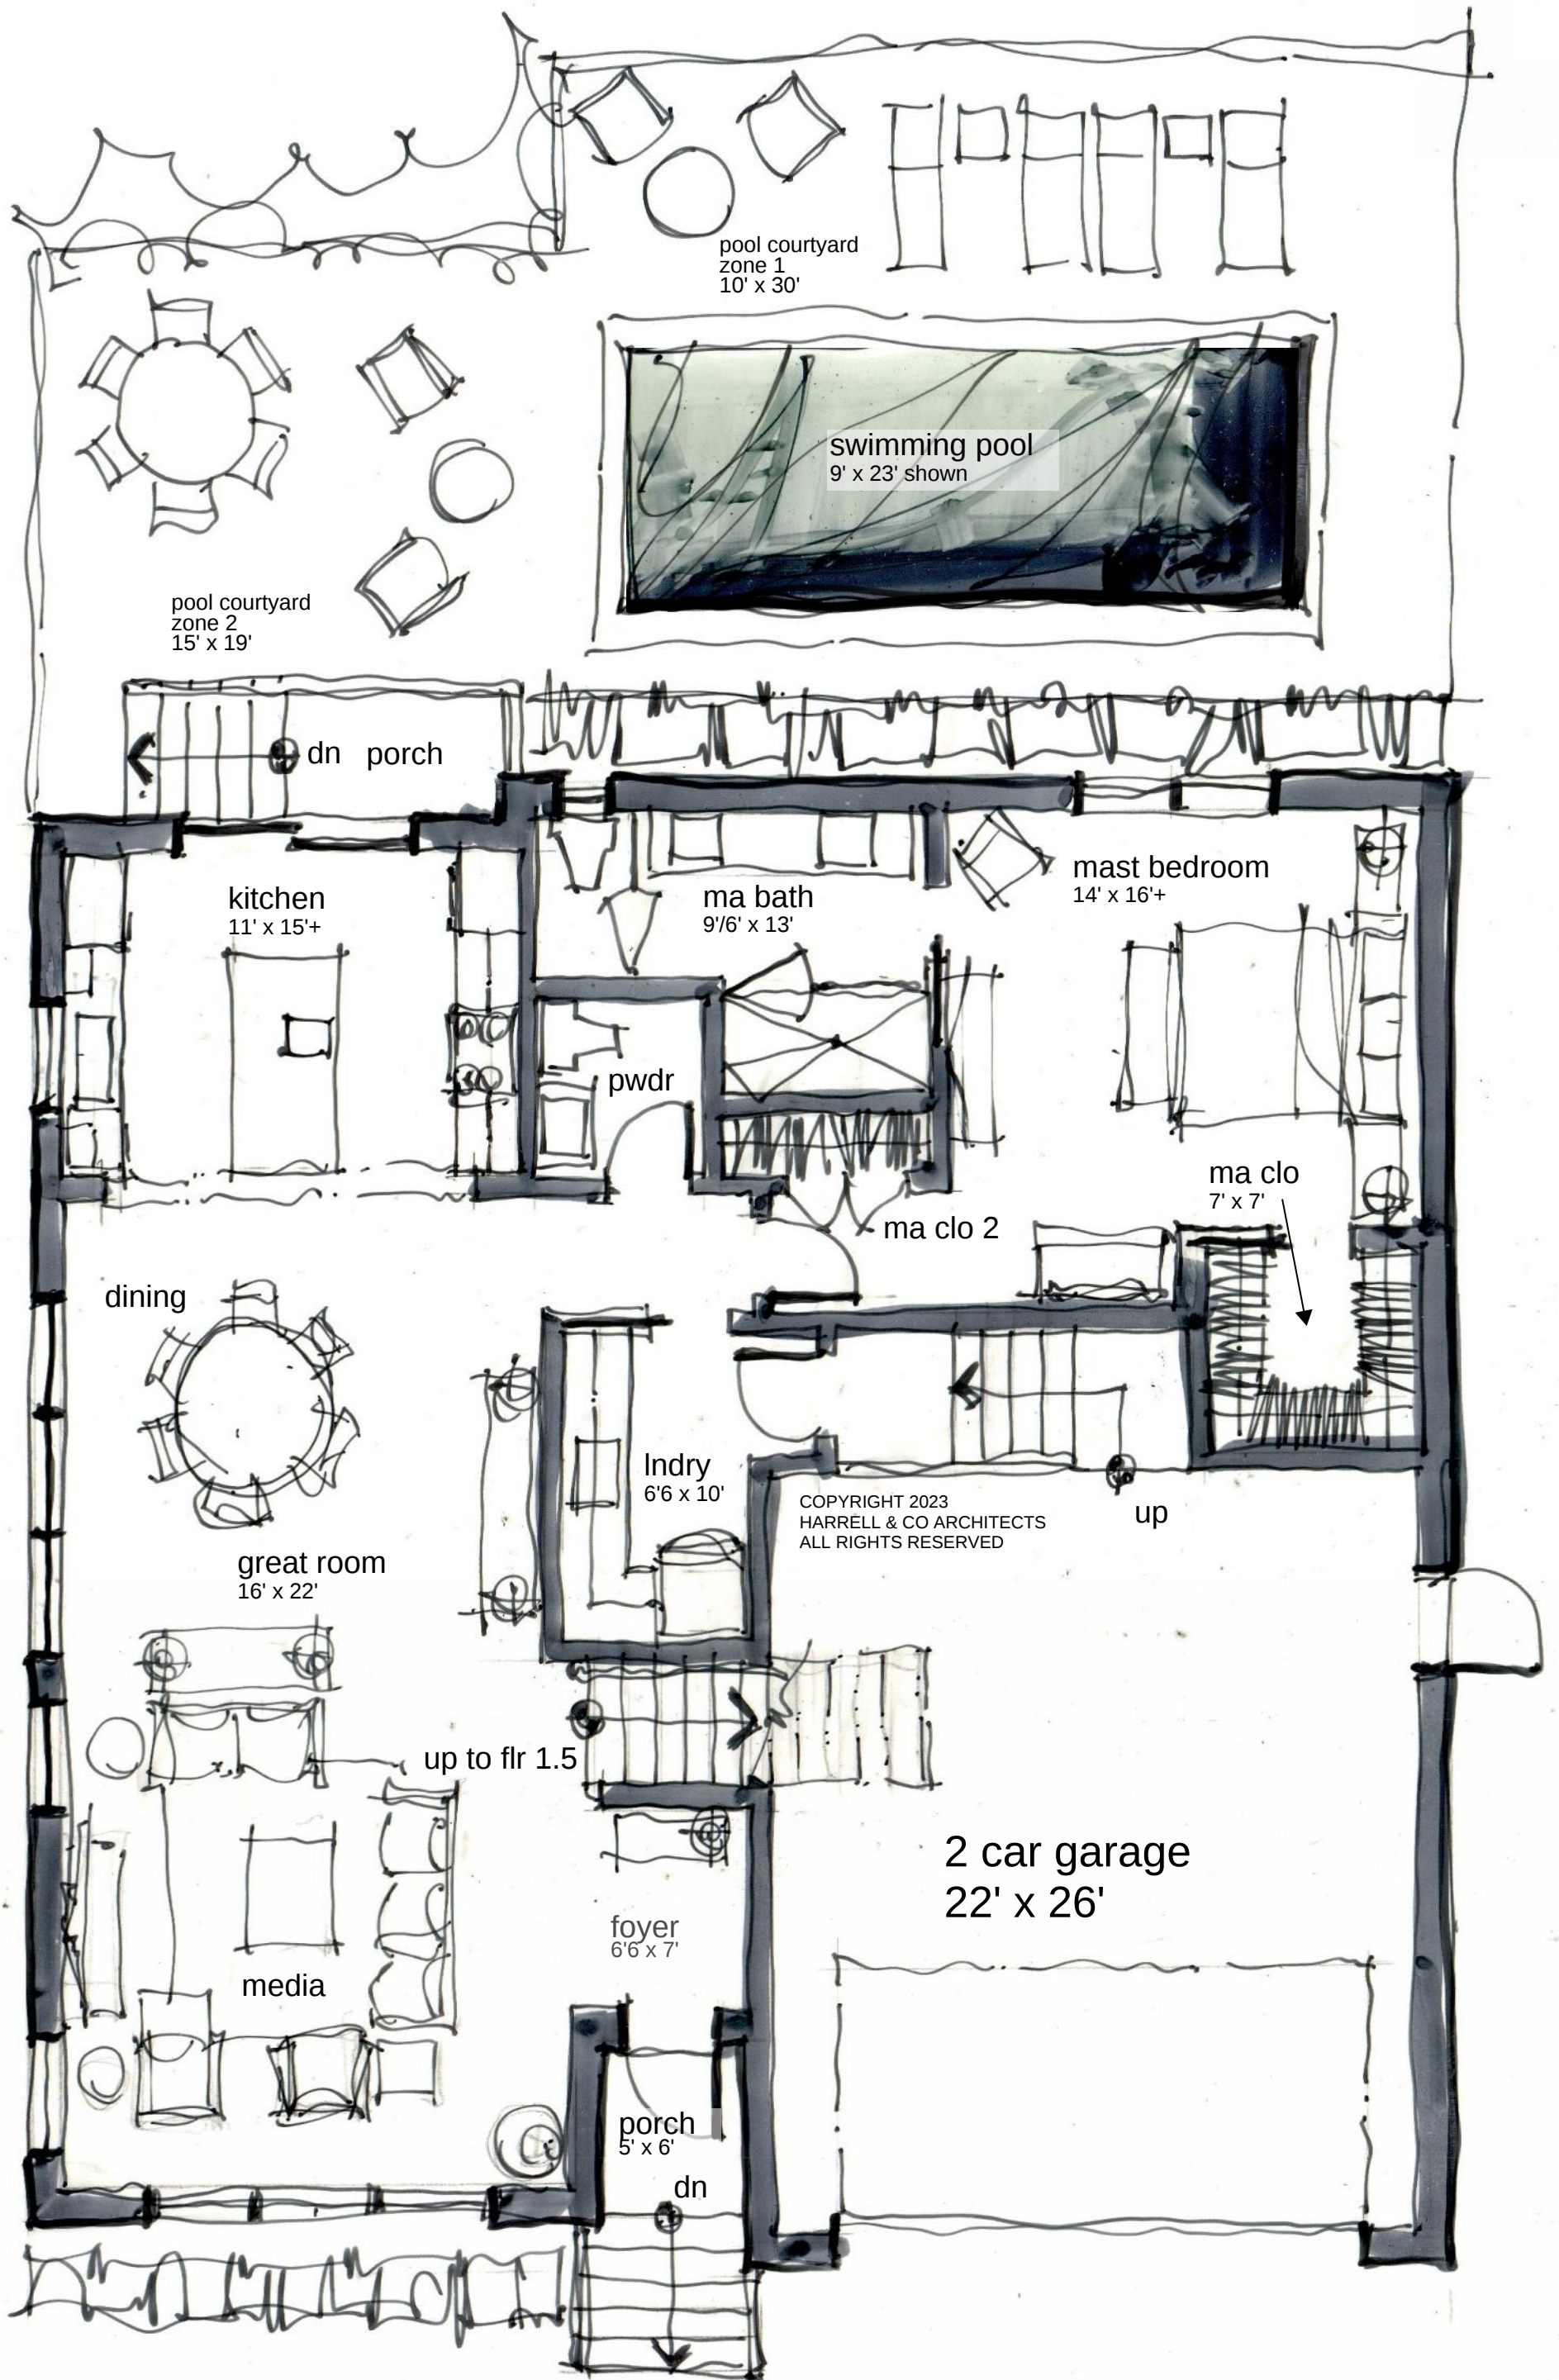

SCHEMATIC GROUND FLOOR PLAN
scale 3/16" = 1' on 11 x 17 media


NEW ERA CUSTOM RESIDENCE
INTERIOR LOT
BROOKSIDE- TWO STORY
NAPLES, FLORIDA



HARRELL & CO ARCHITECTS

2241 EAST TAMiami TRAIL SUITE 4
NAPLES FLORIDA 34112 AA 0002700
PH 239 435 1250 FAX 239 732 7048 WWW.HARRELLARCHITECTS.NET



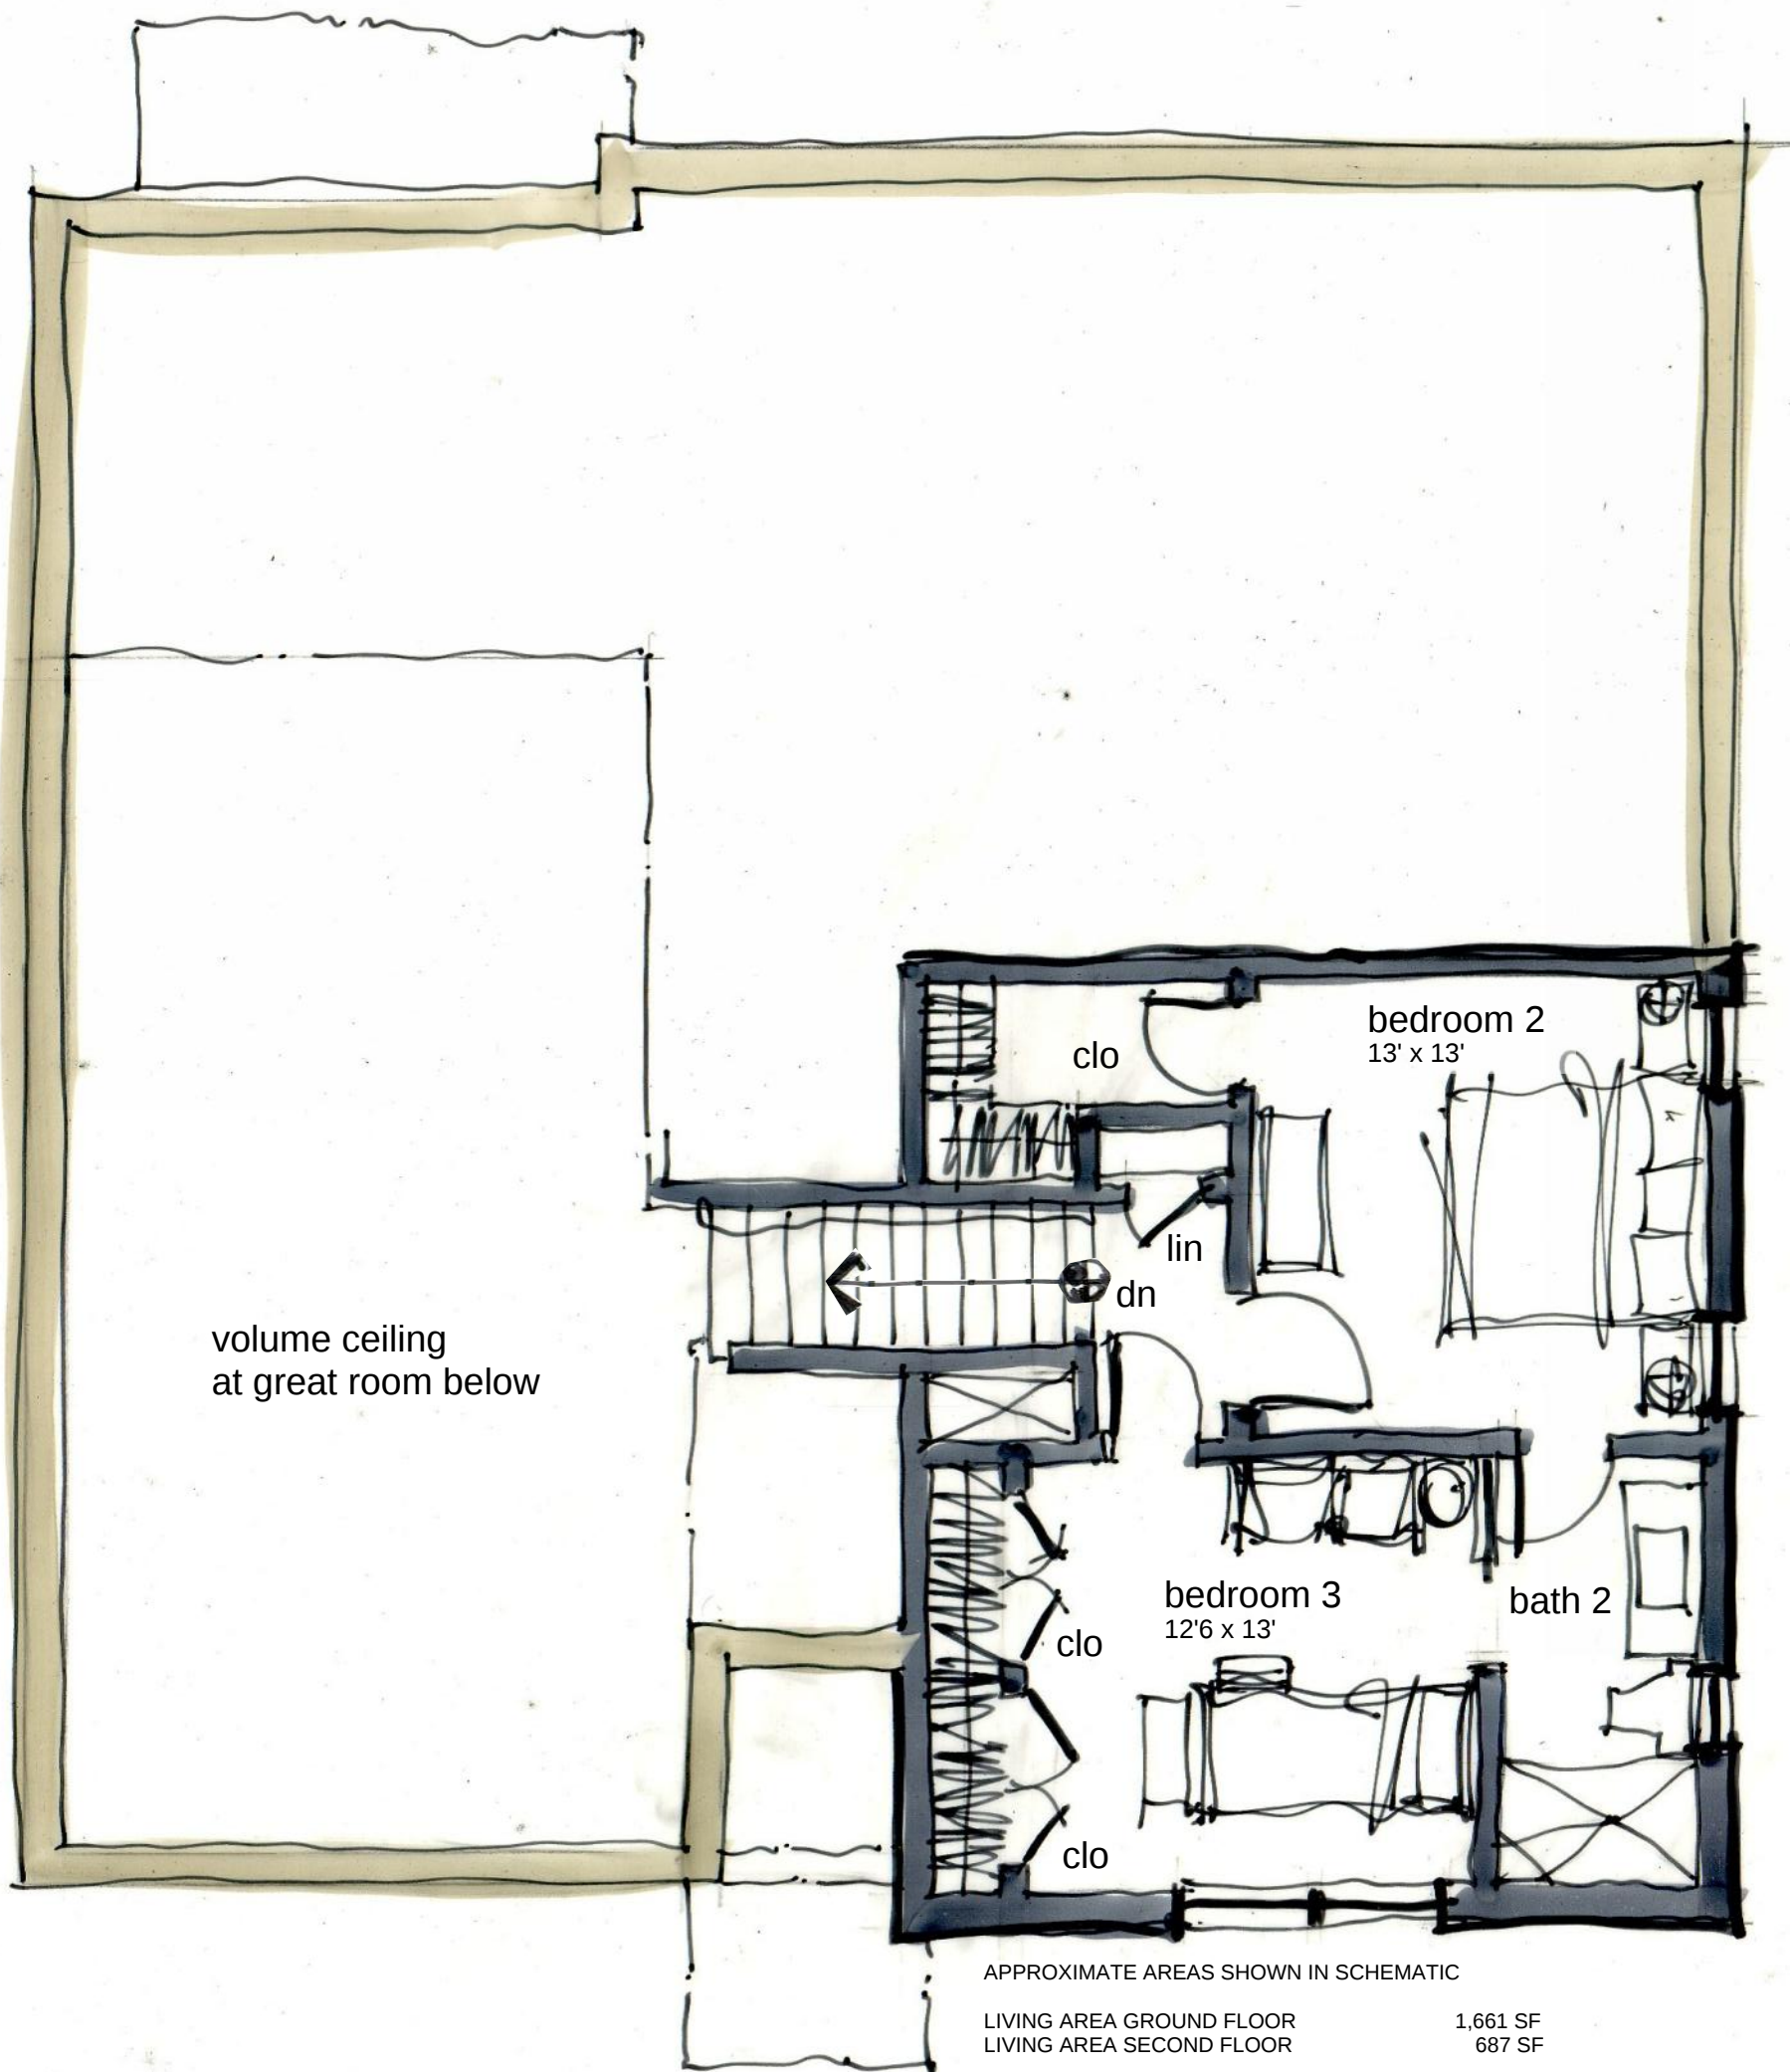

NEW ERA CUSTOM RESIDENCE
 INTERIOR LOT- THREE BEDROOM- 3 BATH
 BROOKSIDE- TWO STORY
 NAPLES, FLORIDA

APPROXIMATE AREAS SHOWN IN SCHEMATIC	
LIVING AREA GROUND FLOOR	1,661 SF
LIVING AREA SECOND FLOOR	687 SF
TOTAL LIVING AREA	2,348 SF
OUTSIDE COVERED AREA	28 SF
GARAGE	681 SF
TOTAL UNDER ROOF	3,057 SF

SCHEMATIC SECOND FLOOR PLAN
 scale 3/16" = 1' on 11 x 17 media

