



ELEVATION OPTION "2"  
coastal / contemporary farmhouse


SCHEMATIC FRONT ELEVATION  
scale 3/16" = 1' on 11 x 17 media

NEW ERA CUSTOM RESIDENCE  
INTERIOR LOT  
BROOKSIDE- TWO STORY  
NAPLES, FLORIDA



HARRELL & CO ARCHITECTS  
2241 EAST TAMiami TRAIL SUITE 4  
NAPLES FLORIDA 34112 AA 0002700  
PH 239 435 1250 FAX 239 732 7048 WWW.HARRELLARCHITECTS.NET



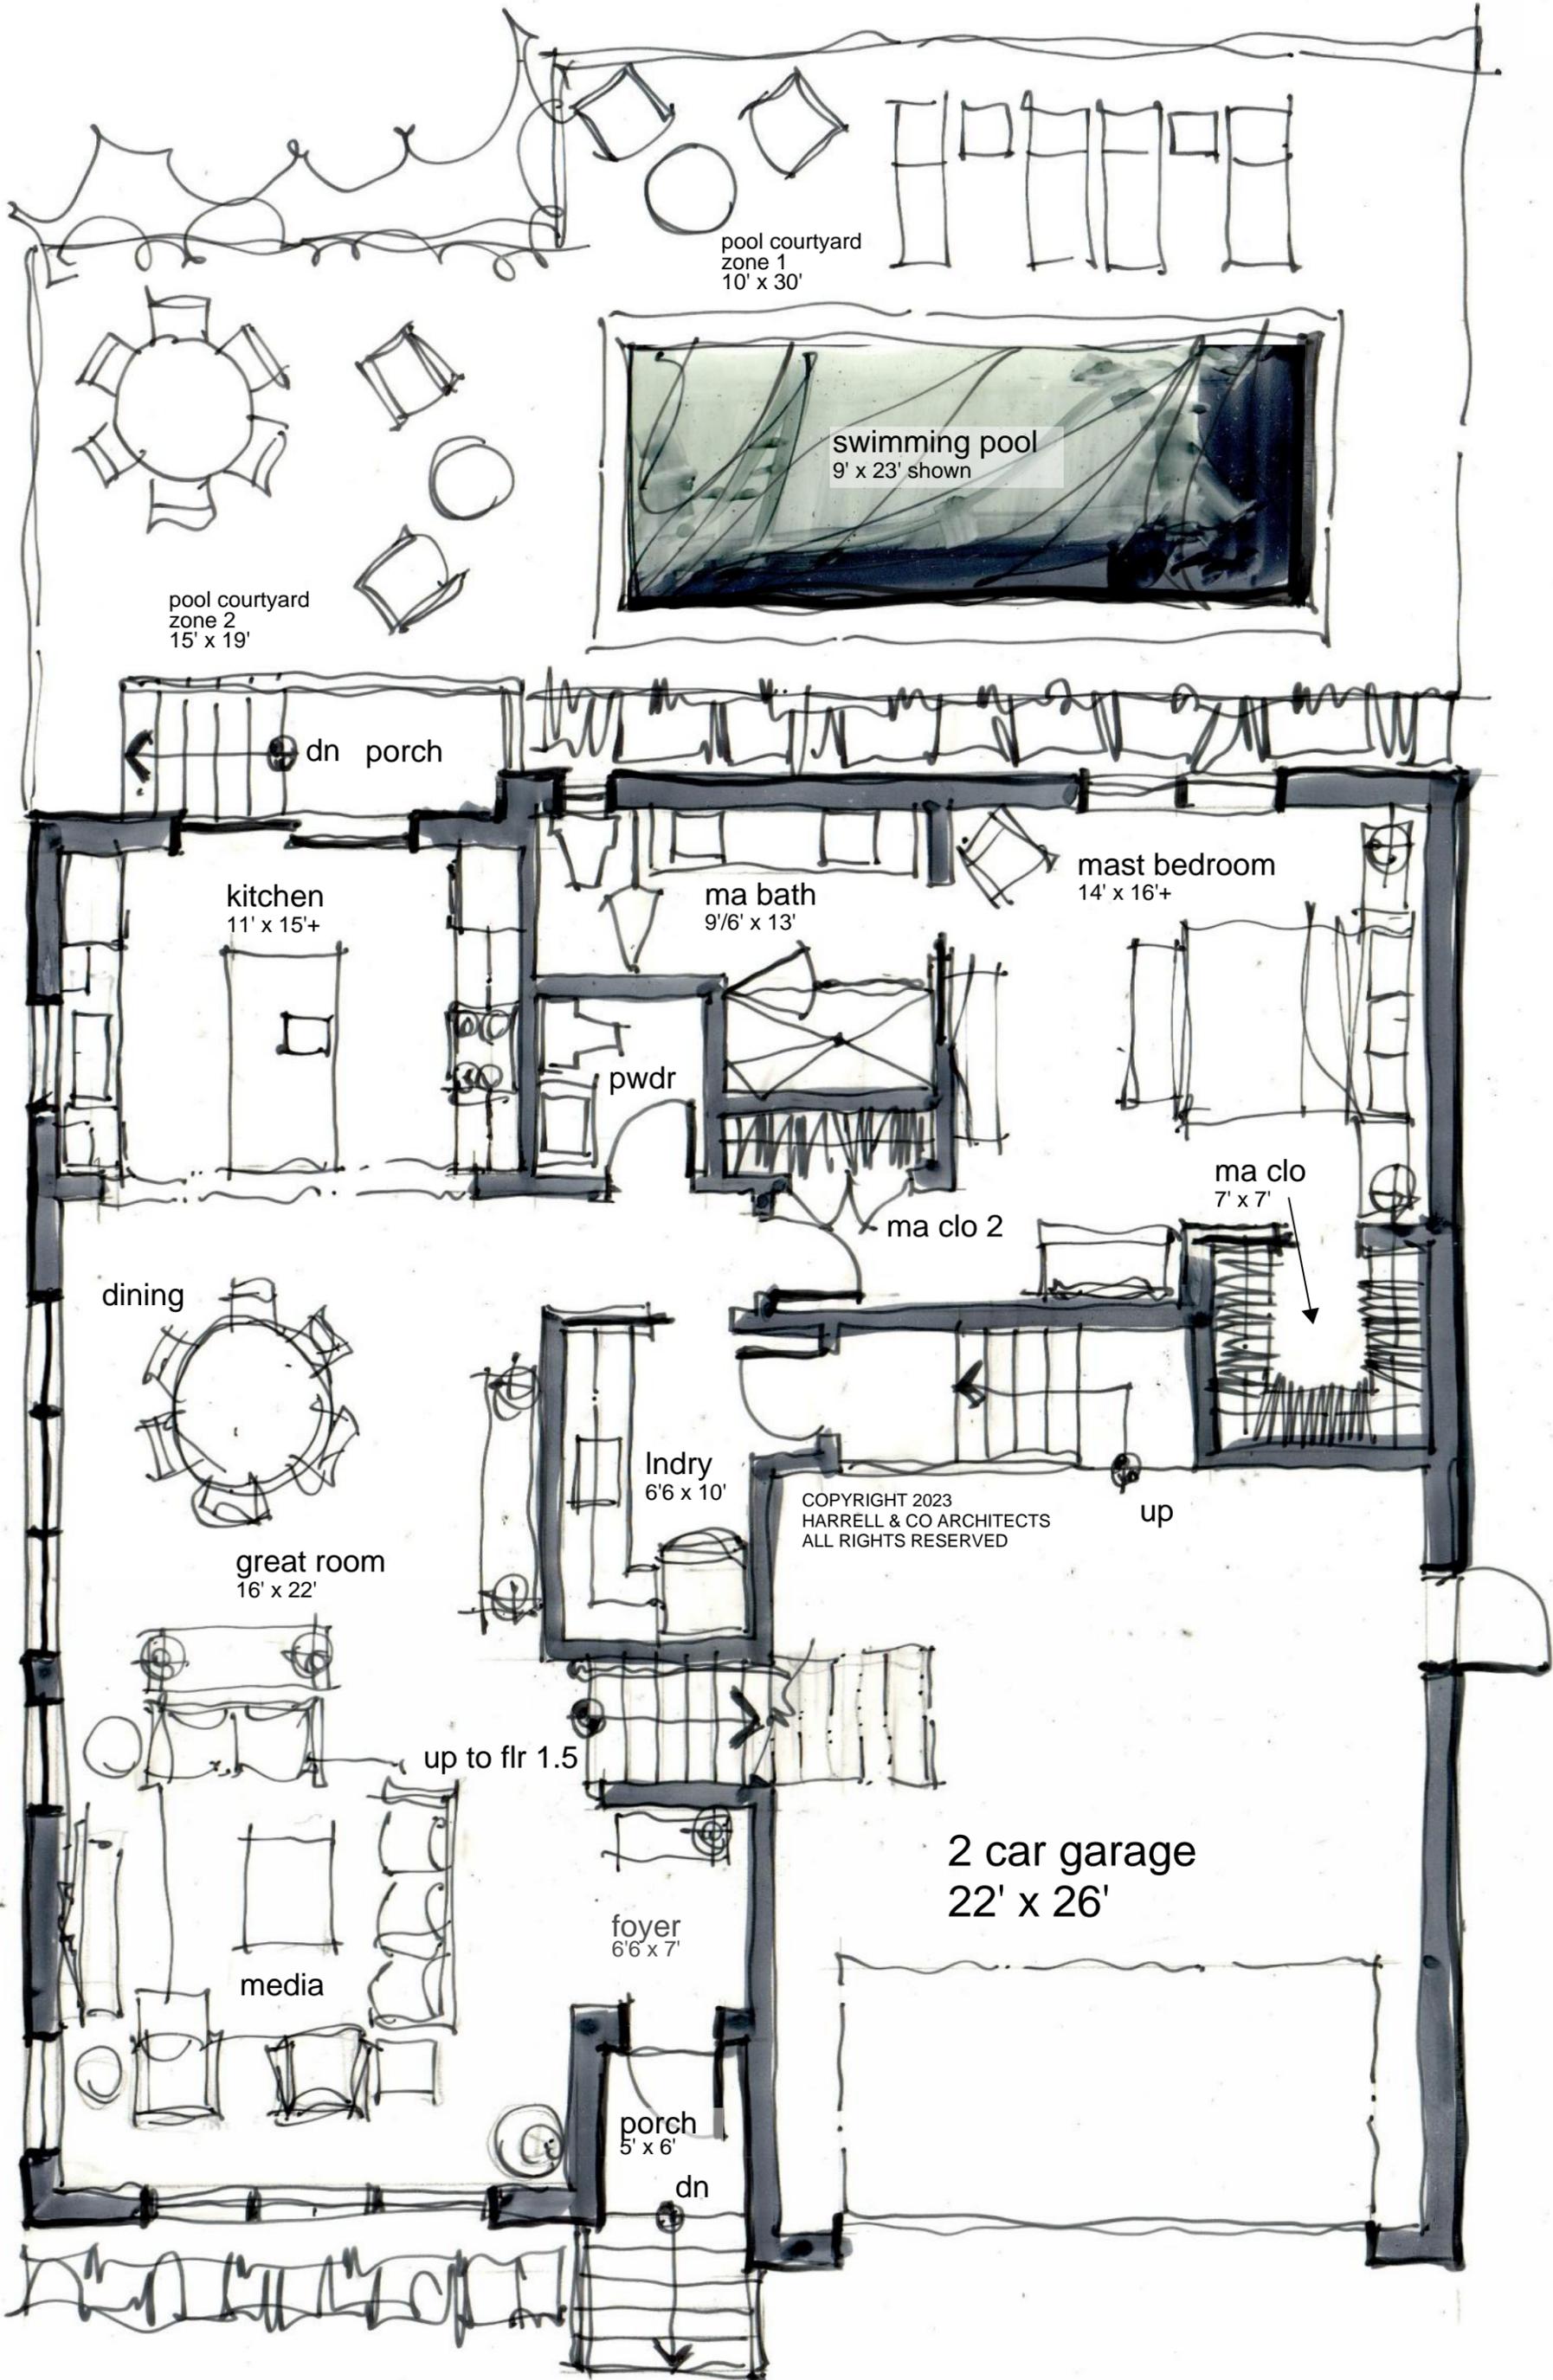


**SCHEMATIC GROUND FLOOR PLAN**  
 scale 3/16" = 1' on 11 x 17 media

NEW ERA CUSTOM RESIDENCE  
 INTERIOR LOT  
 BROOKSIDE- TWO STORY  
 NAPLES, FLORIDA



**HARRELL & CO ARCHITECTS**  
 2241 EAST TAMiami TRAIL SUITE 4  
 NAPLES FLORIDA 34112 AA 0002700  
 PH 239 435 1250 FAX 239 732 7048 WWW.HARRELLARCHITECTS.NET



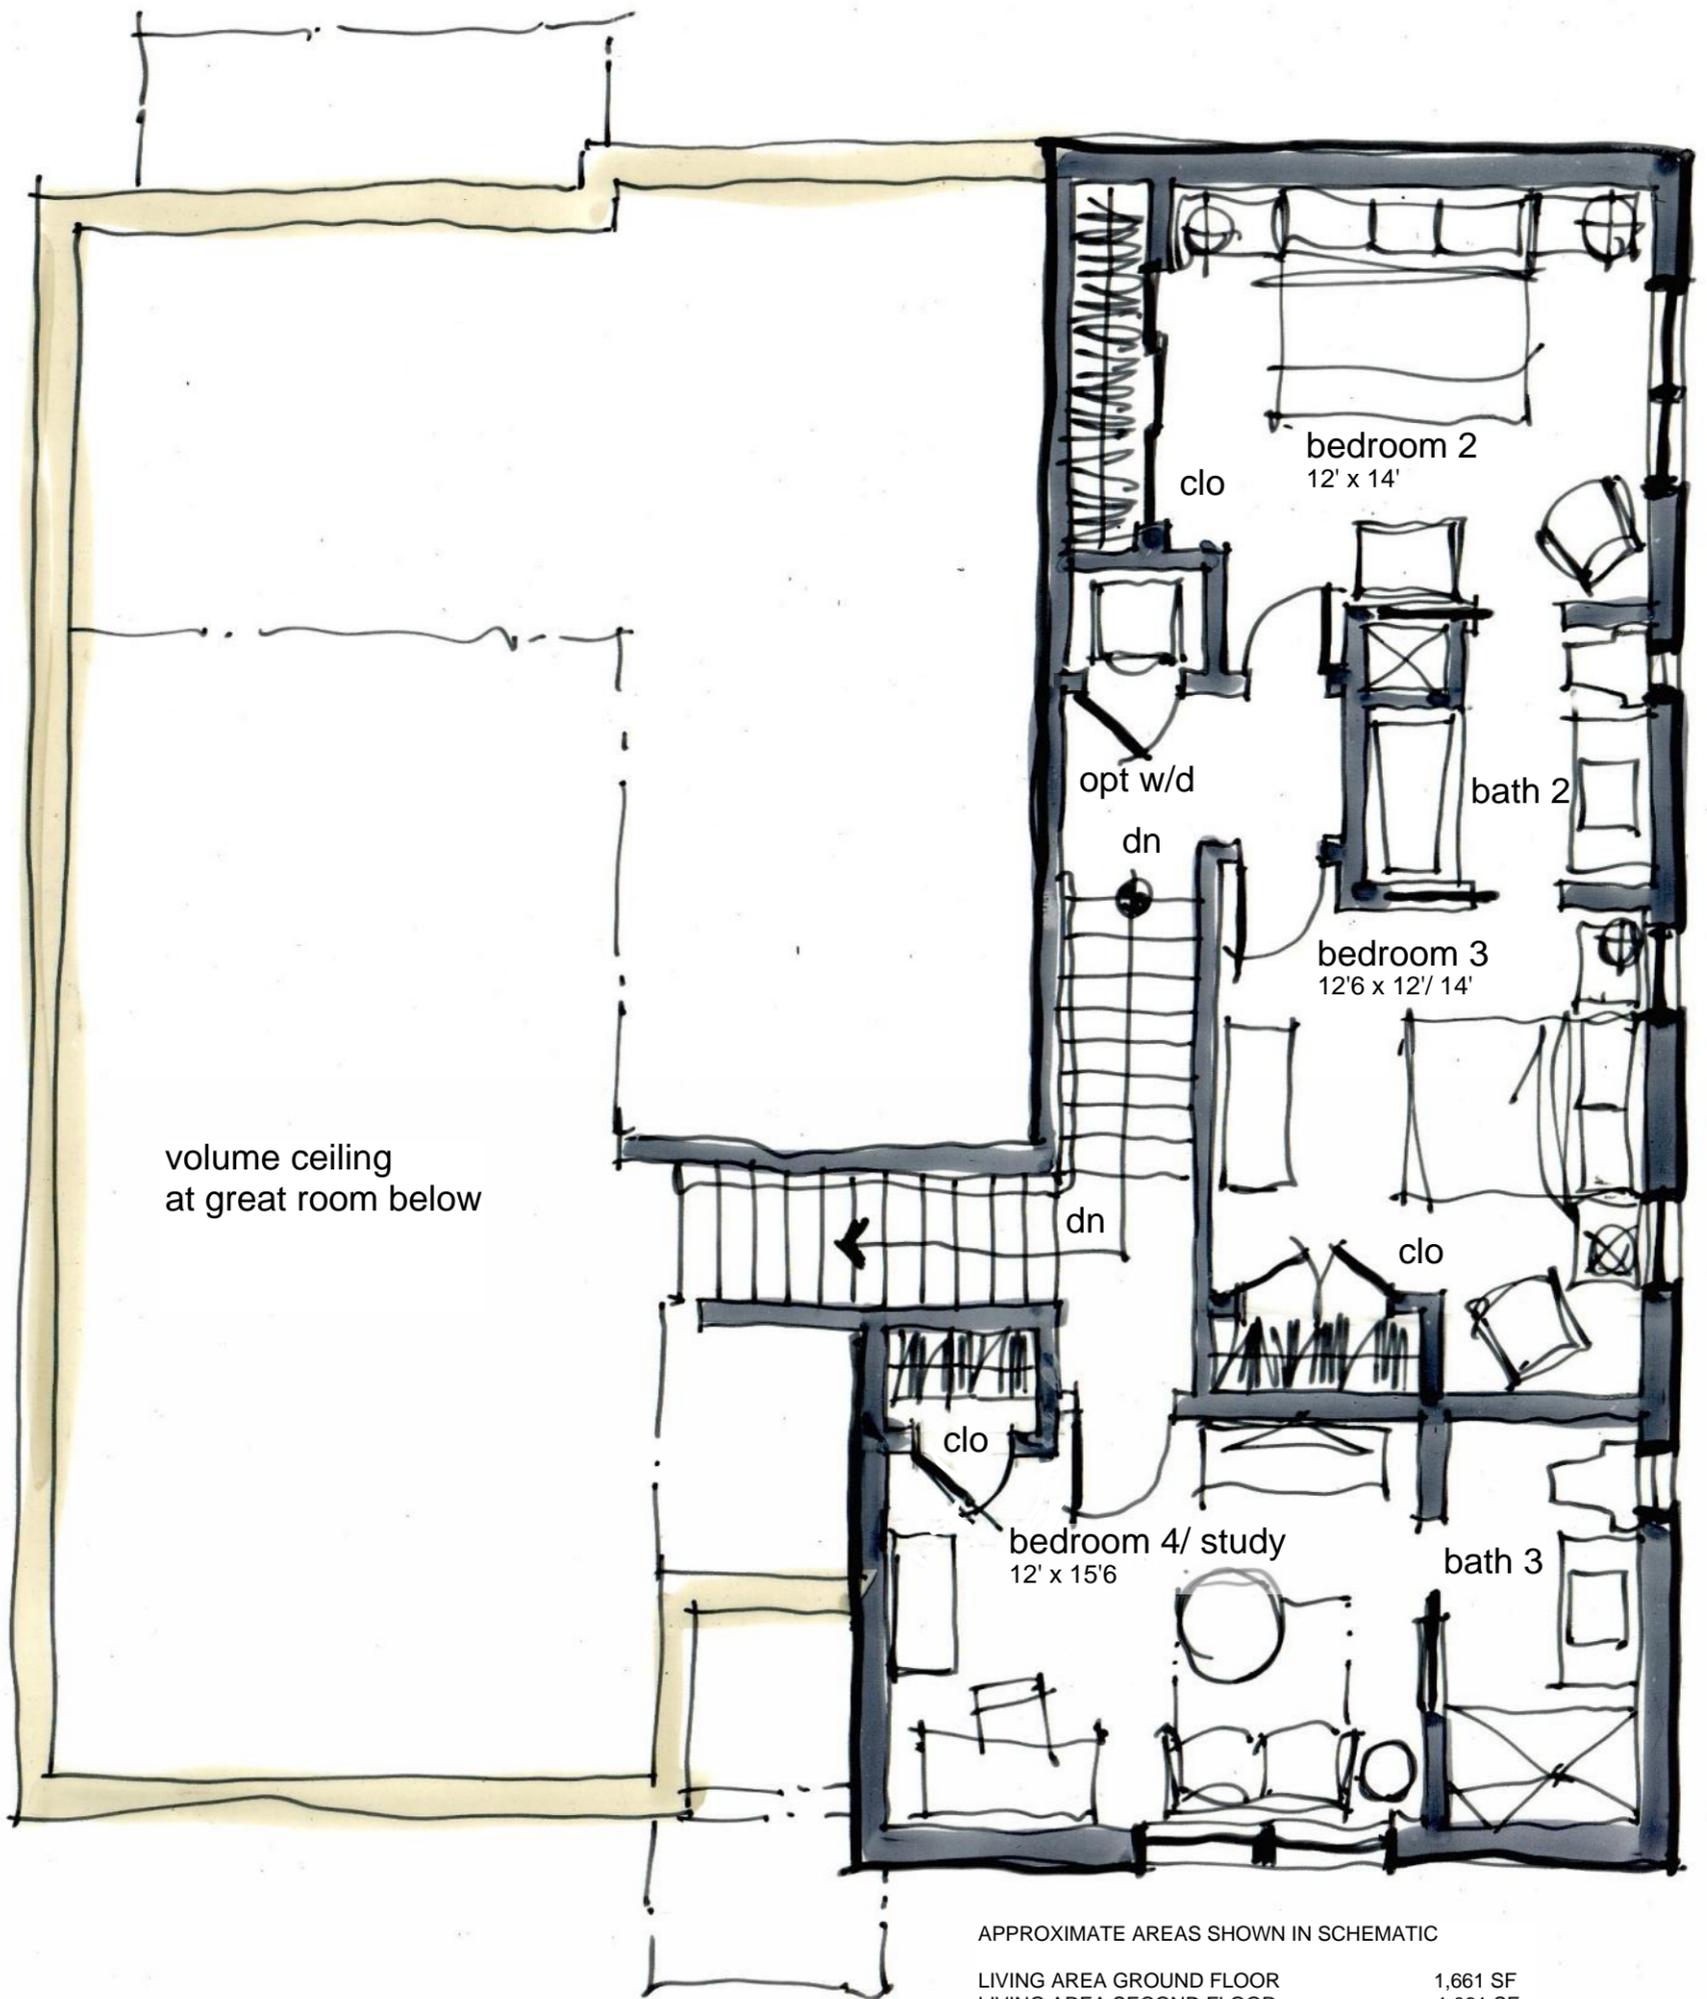

NEW ERA CUSTOM RESIDENCE  
 INTERIOR LOT- 4 BEDROOM -3.5 BATH  
 BROOKSIDE- TWO STORY  
 NAPLES, FLORIDA

APPROXIMATE AREAS SHOWN IN SCHEMATIC

LIVING AREA GROUND FLOOR	1,661 SF
LIVING AREA SECOND FLOOR	1,081 SF
TOTAL LIVING AREA	2,742 SF
OUTSIDE COVERED AREA	28 SF
GARAGE	681 SF
TOTAL UNDER ROOF	3,451 SF

**SCHEMATIC SECOND FLOOR PLAN**  
 scale 3/16" = 1' on 11 x 17 media



HARRELL & CO ARCHITECTS  
 2241 EAST TAMiami TRAIL SUITE 4  
 NAPLES FLORIDA 34112 AA 0002700  
 PH 239 435 1250 FAX 239 732 7048 WWW.HARRELLARCHITECTS.NET

