


ELEVATION OPTION "1"  
contemporary minimalist/ mid-centruy modern  
NEW ERA CUSTOM RESIDENCE  
INTERIOR LOT  
BROOKSIDE- ONE STORY  
NAPLES, FLORIDA

SCHEMATIC FRONT ELEVATION  
scale 3/16" = 1' on 11 x 17 media



HARRELL & CO ARCHITECTS  
2241 EAST TAMiami TRAIL SUITE 4  
NAPLES FLORIDA 34112 AA 0002700  
PH 239 435 1250 FAX 239 732 7048 WWW.HARRELLARCHITECTS.NET



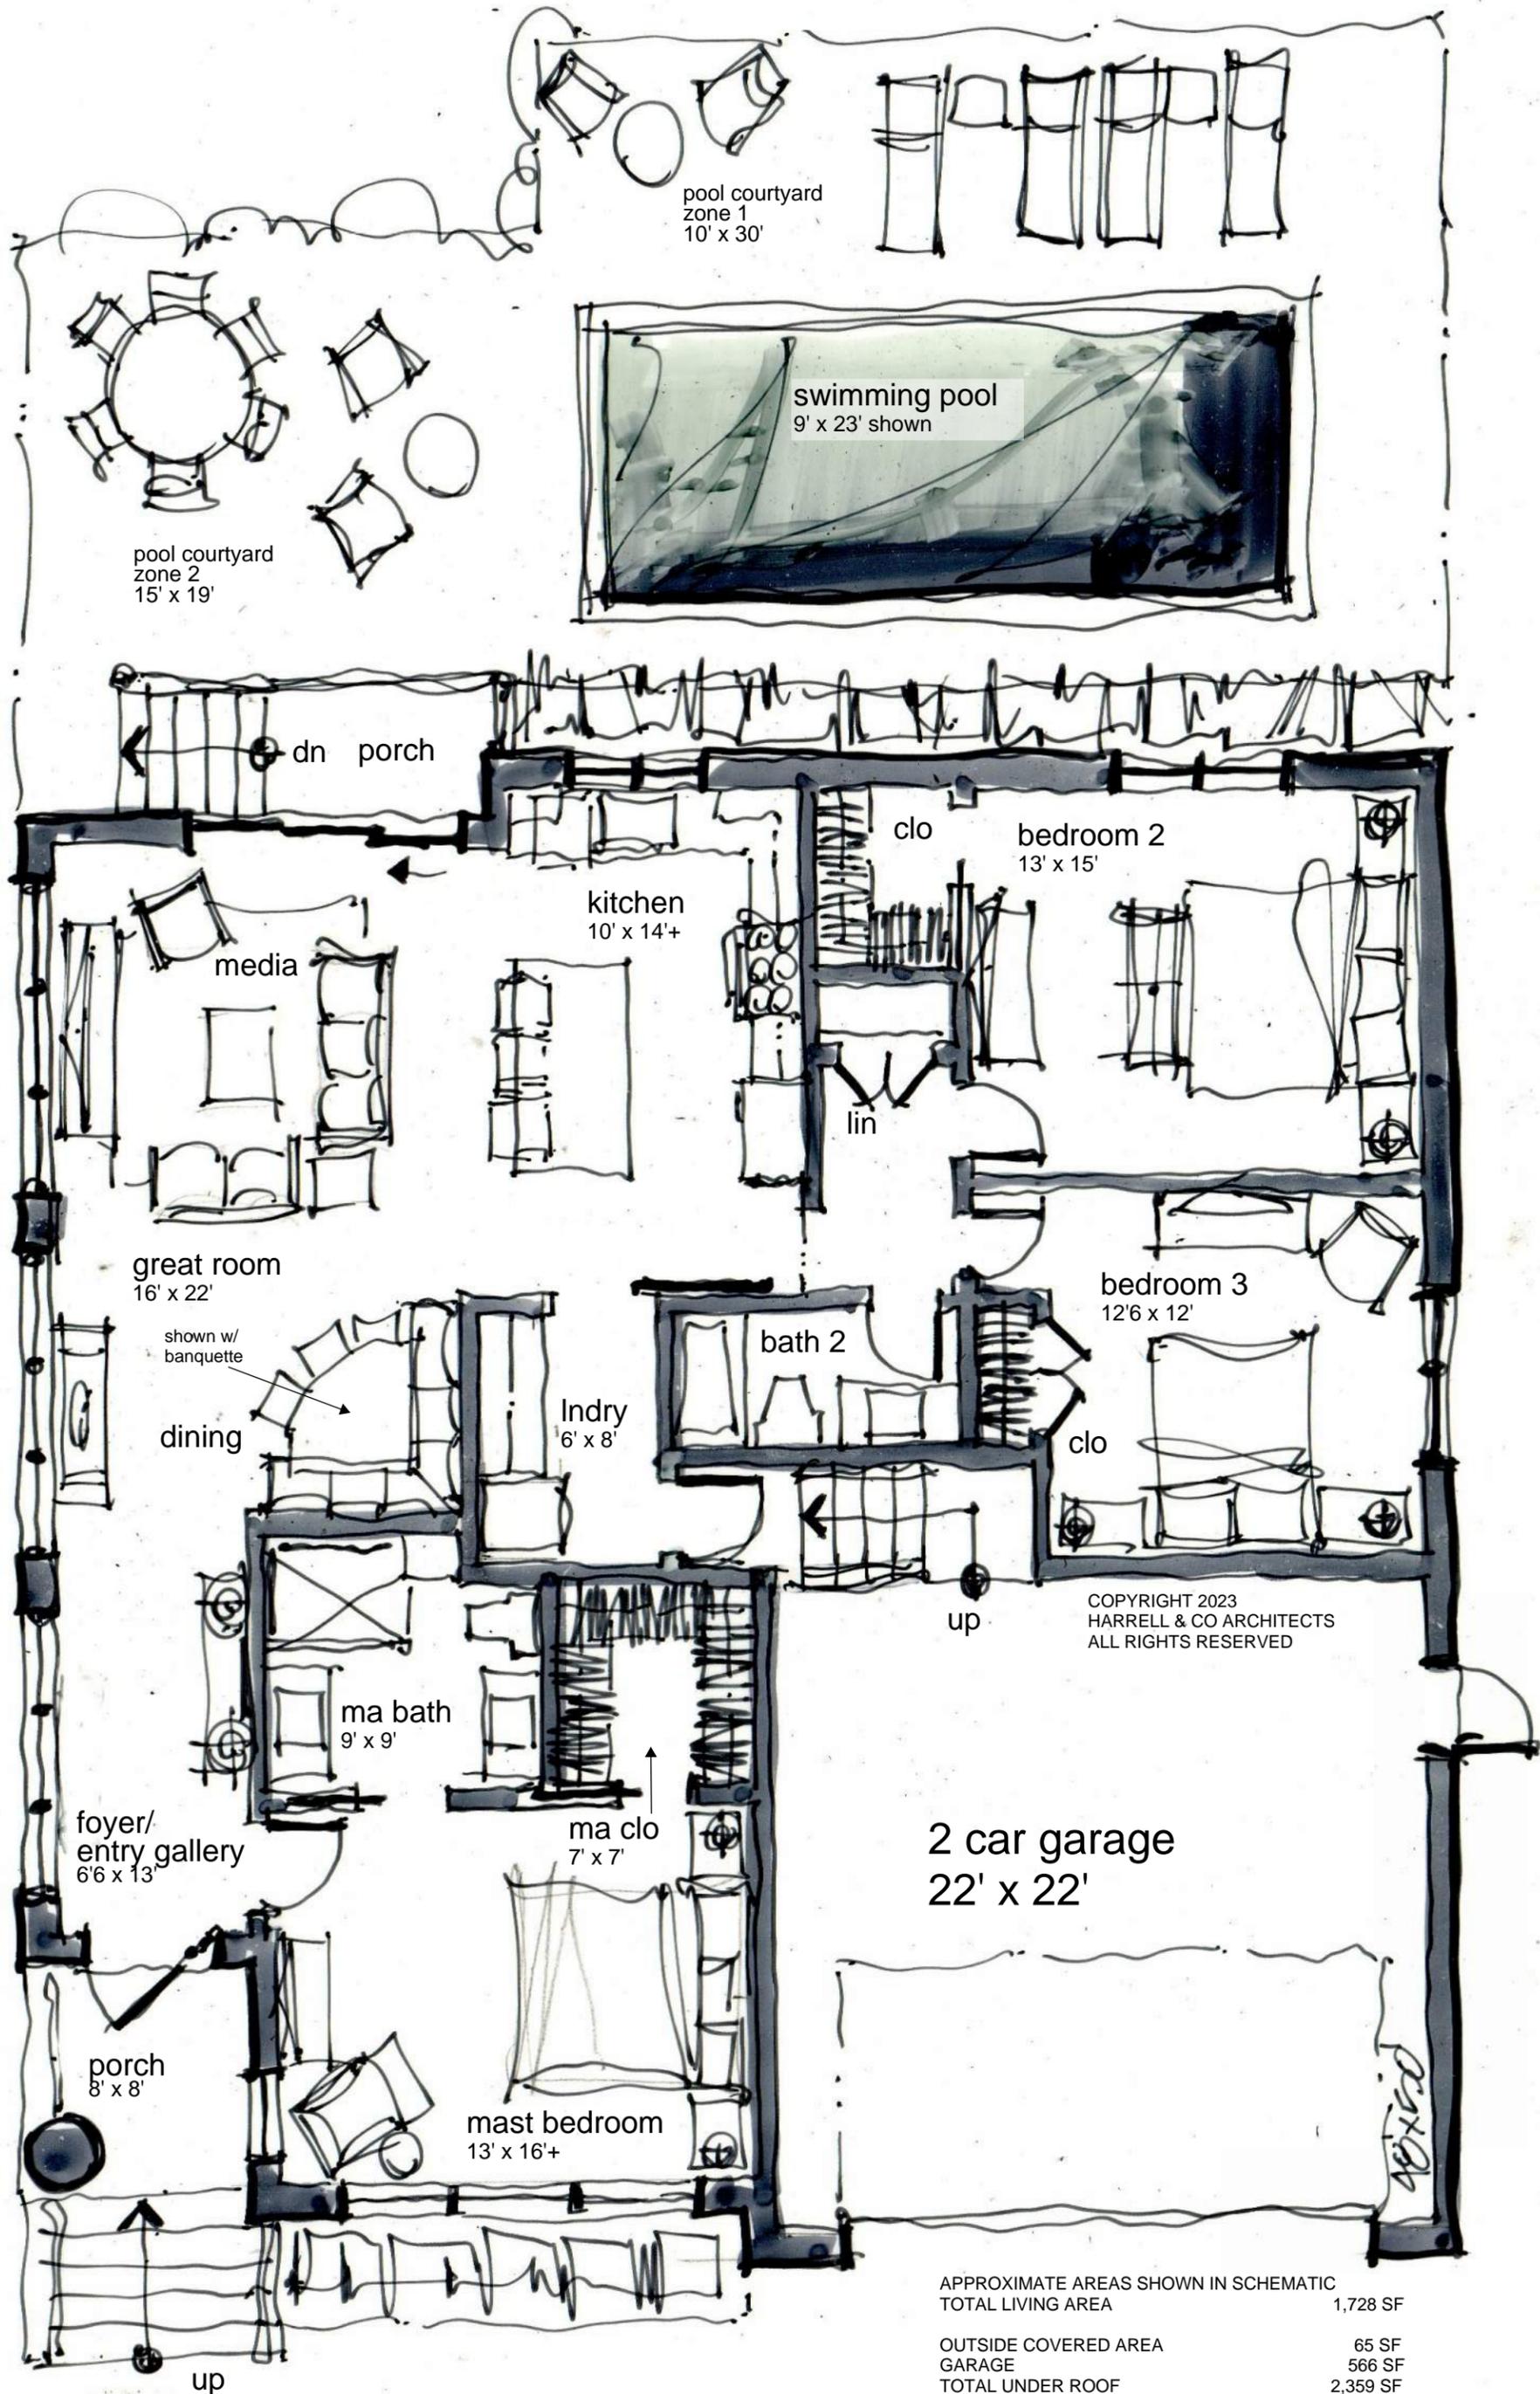

COPYRIGHT 2023  
HARRELL & CO ARCHITECTS  
ALL RIGHTS RESERVED

APPROXIMATE AREAS SHOWN IN SCHEMATIC  
TOTAL LIVING AREA 1,728 SF  
OUTSIDE COVERED AREA 65 SF  
GARAGE 566 SF  
TOTAL UNDER ROOF 2,359 SF

NEW ERA CUSTOM RESIDENCE  
INTERIOR LOT  
BROOKSIDE- ONE STORY  
NAPLES, FLORIDA



SCHEMATIC FLOOR PLAN  
scale 3/16" = 1' on 11 x 17 media

HARRELL & CO ARCHITECTS  
2241 EAST TAMiami TRAIL SUITE 4  
NAPLES FLORIDA 34112 AA 0002700  
PH 239 435 1250 FAX 239 732 7048 WWW.HARRELLARCHITECTS.NET

