



ELEVATION OPTION "2"
coastal / contemporary farmhouse


NEW ERA CUSTOM RESIDNCE
INTERIOR LOT
BROOKSIDE- ONE STORY
NAPLES, FLORIDA



SCHEMATIC FRONT ELEVATION
scale 3/16" = 1' on 11 x 17 media

HARRELL & CO ARCHITECTS
2241 EAST TAMiami TRAIL SUITE 4
NAPLES FLORIDA 34112 AA 0002700
PH 239 435 1250 FAX 239 732 7048 WWW.HARRELLARCHITECTS.NET



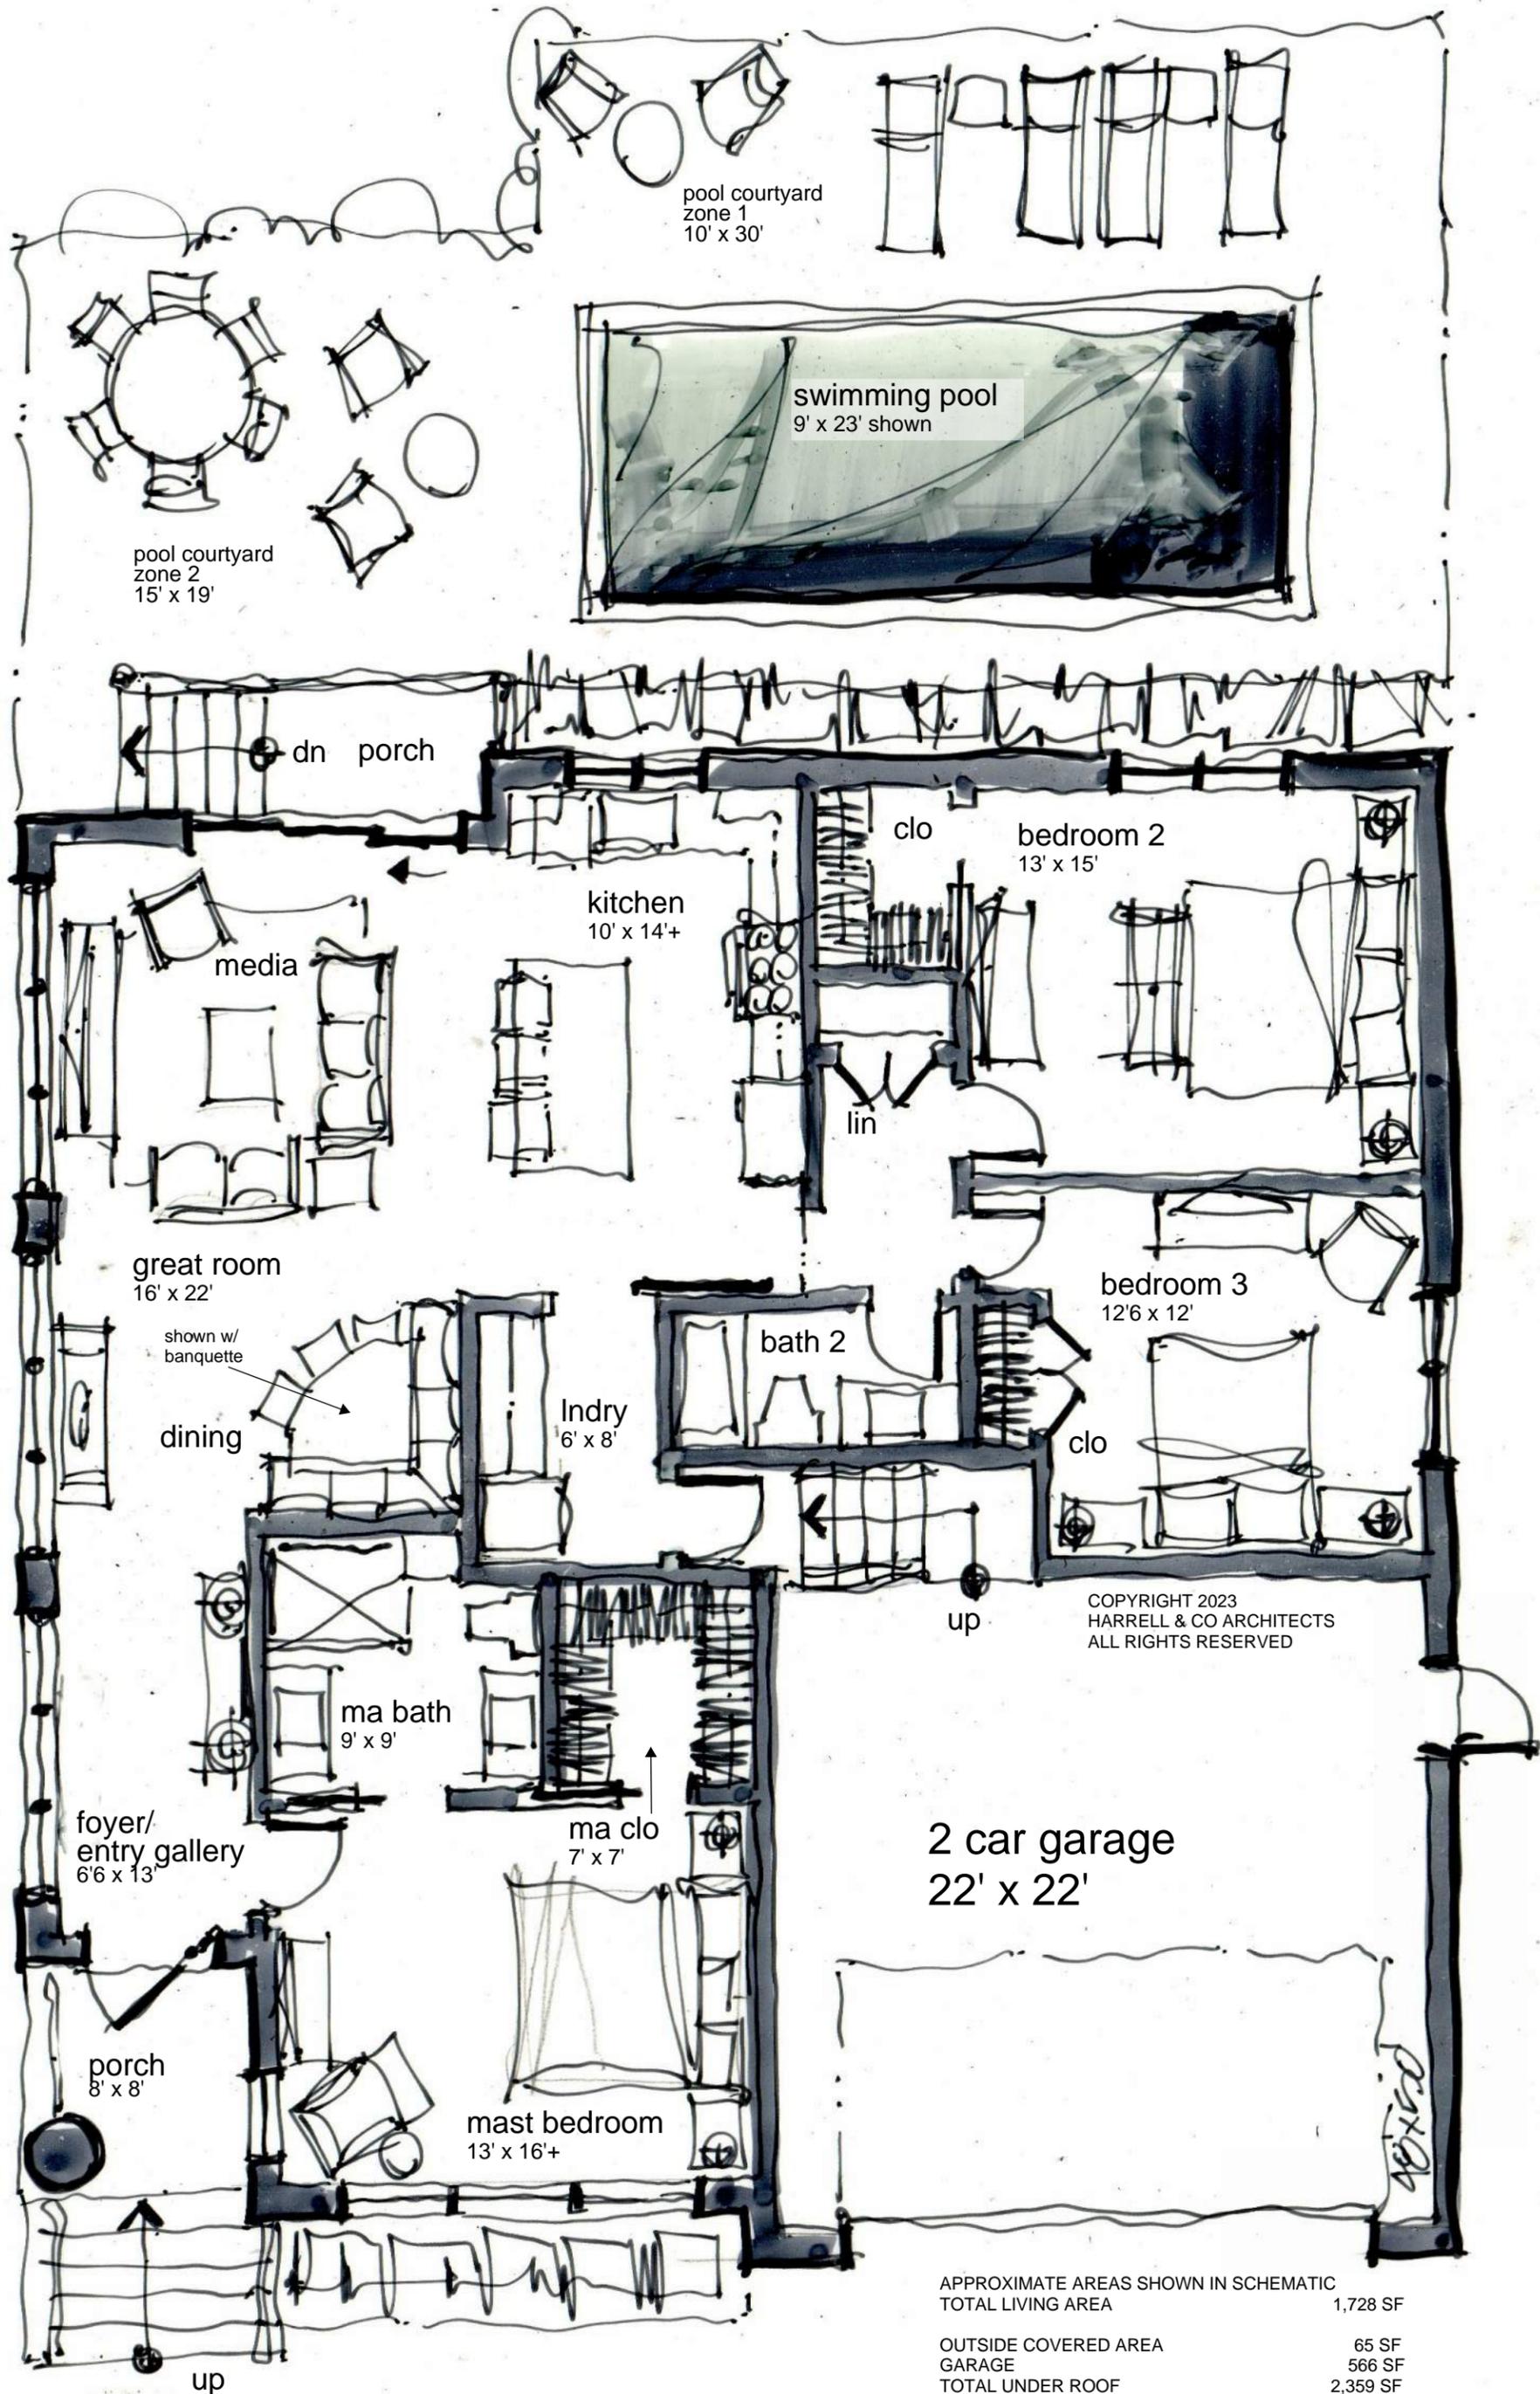

APPROXIMATE AREAS SHOWN IN SCHEMATIC
 TOTAL LIVING AREA 1,728 SF
 OUTSIDE COVERED AREA 65 SF
 GARAGE 566 SF
 TOTAL UNDER ROOF 2,359 SF

NEW ERA CUSTOM RESIDENCE
 INTERIOR LOT
 BROOKSIDE- ONE STORY
 NAPLES, FLORIDA



SCHEMATIC FLOOR PLAN
 scale 3/16" = 1' on 11 x 17 media

HARRELL & CO ARCHITECTS
 2241 EAST TAMiami TRAIL SUITE 4
 NAPLES FLORIDA 34112 AA 0002700
 PH 239 435 1250 FAX 239 732 7048 WWW.HARRELLARCHITECTS.NET

