

ELEVATION OPTION "1"
contemporary minimalist/ mid-century modern


SCHEMATIC FRONT ELEVATION
scale 3/16" = 1' on 11 x 17 media

NEW ERA CUSTOM RESIDENCE
INTERIOR LOT
BROOKSIDE- TWO STORY
NAPLES, FLORIDA



HARRELL & CO ARCHITECTS
2241 EAST TAMiami TRAIL SUITE 4
NAPLES FLORIDA 34112 AA 0002700
PH 239 435 1250 FAX 239 732 7048 WWW.HARRELLARCHITECTS.NET



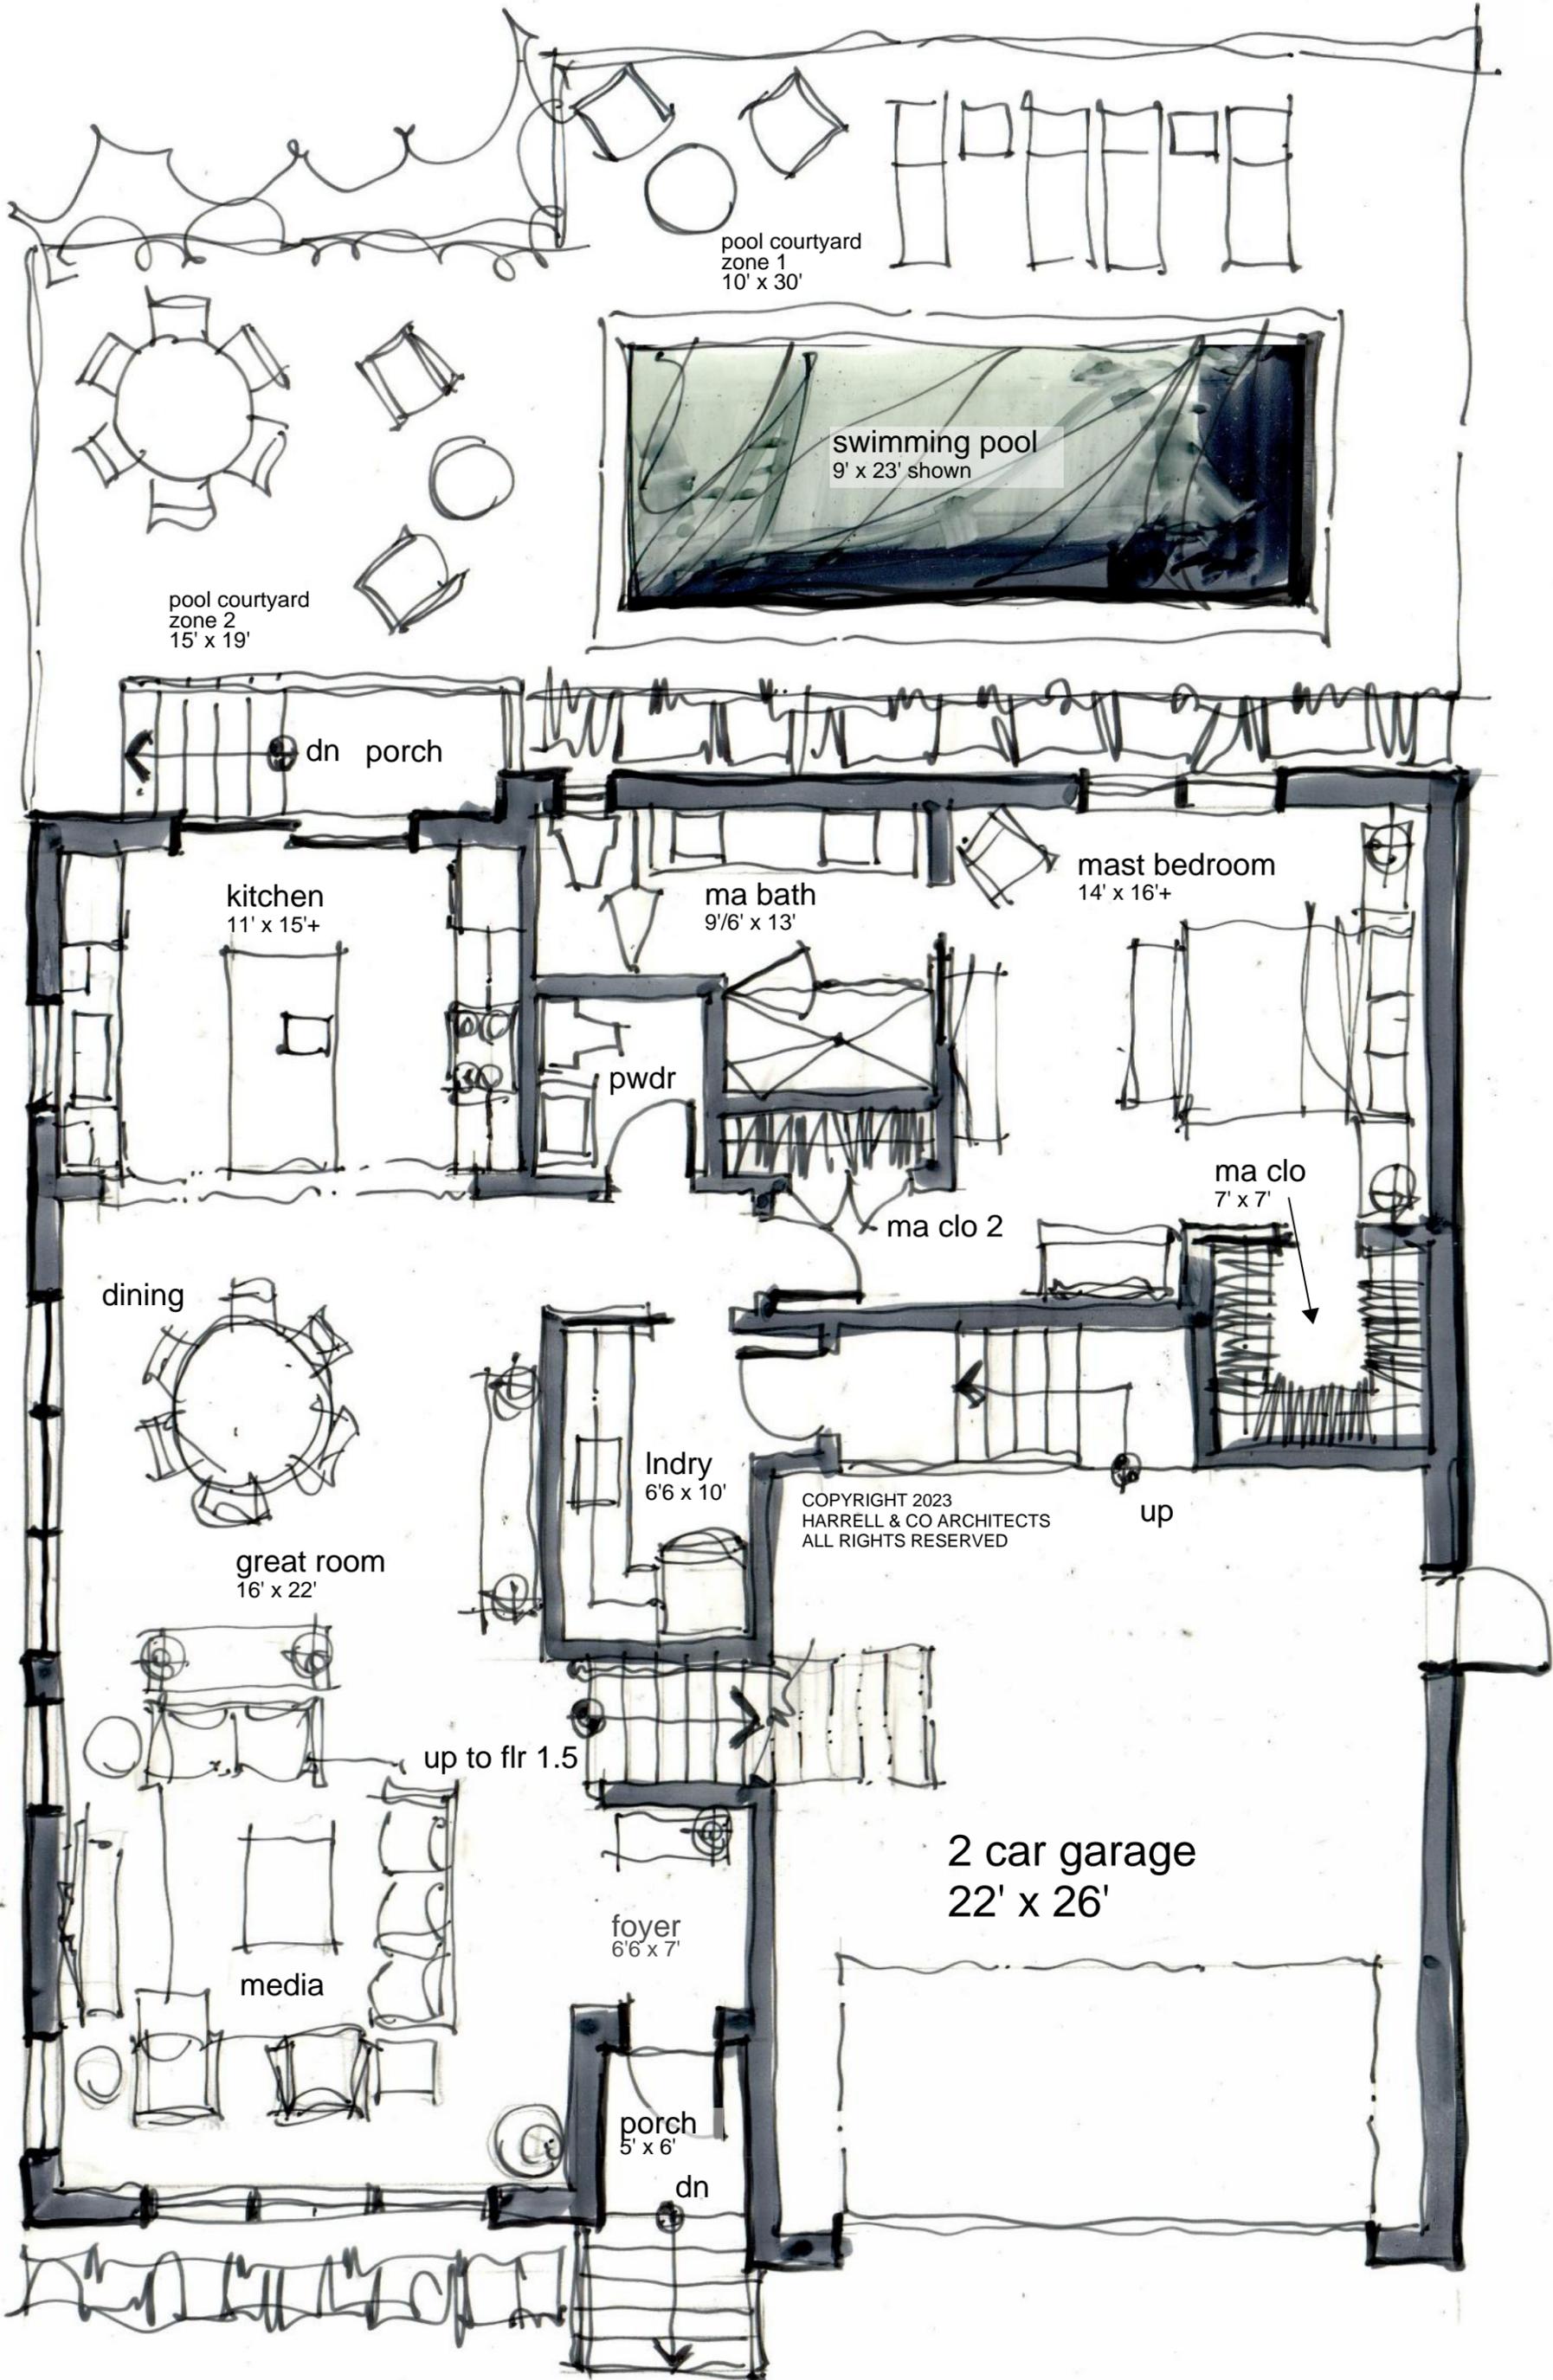


SCHEMATIC GROUND FLOOR PLAN
 scale 3/16" = 1' on 11 x 17 media

NEW ERA CUSTOM RESIDENCE
 INTERIOR LOT
 BROOKSIDE- TWO STORY
 NAPLES, FLORIDA



HARRELL & CO ARCHITECTS
 2241 EAST TAMiami TRAIL SUITE 4
 NAPLES FLORIDA 34112 AA 0002700
 PH 239 435 1250 FAX 239 732 7048 WWW.HARRELLARCHITECTS.NET



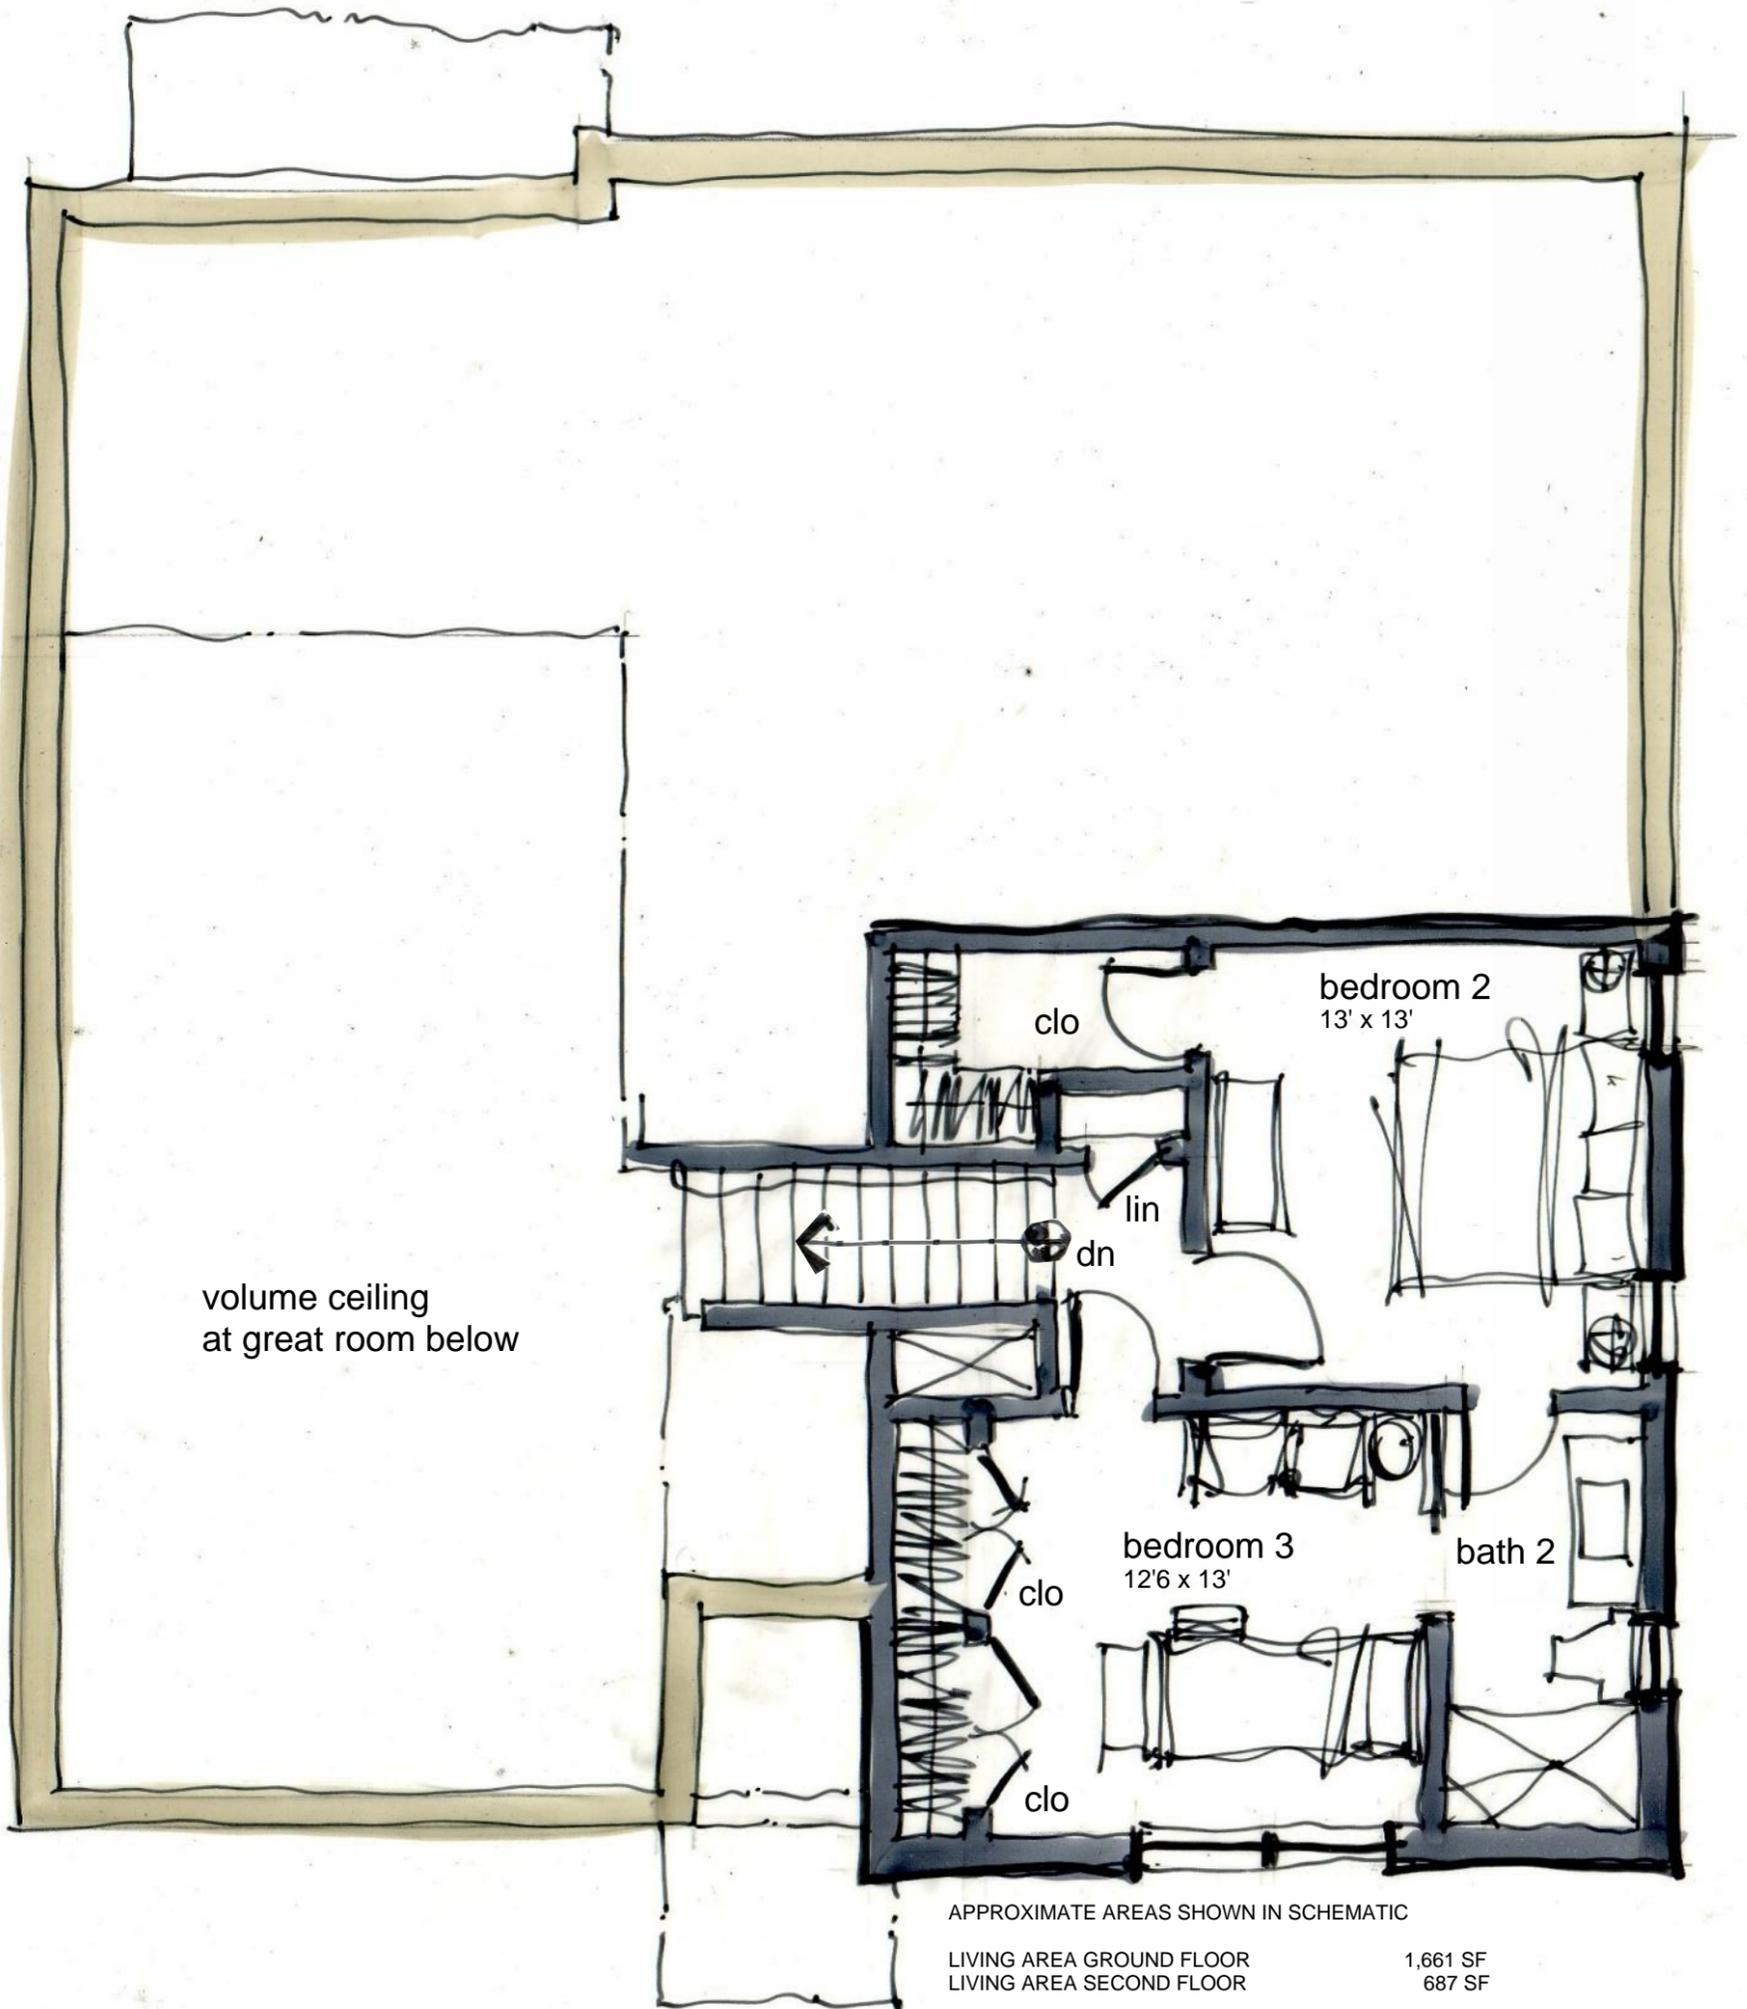

volume ceiling
at great room below

APPROXIMATE AREAS SHOWN IN SCHEMATIC

LIVING AREA GROUND FLOOR	1,661 SF
LIVING AREA SECOND FLOOR	687 SF
TOTAL LIVING AREA	2,348 SF
OUTSIDE COVERED AREA	28 SF
GARAGE	681 SF
TOTAL UNDER ROOF	3,057 SF

NEW ERA CUSTOM RESIDENCE
INTERIOR LOT- THREE BEDROOM- 3 BATH
BROOKSIDE- TWO STORY
NAPLES, FLORIDA

SCHEMATIC SECOND FLOOR PLAN
scale 3/16" = 1' on 11 x 17 media



HARRELL & CO ARCHITECTS
2241 EAST TAMiami TRAIL SUITE 4
NAPLES FLORIDA 34112 AA 0002700
PH 239 435 1250 FAX 239 732 7048 WWW.HARRELLARCHITECTS.NET

